



DAVIDSON CENTRE EXTERIOR RAMP TO TRACK

24044 | 601 Durham Street Kincardine, ON N2Z 1L6

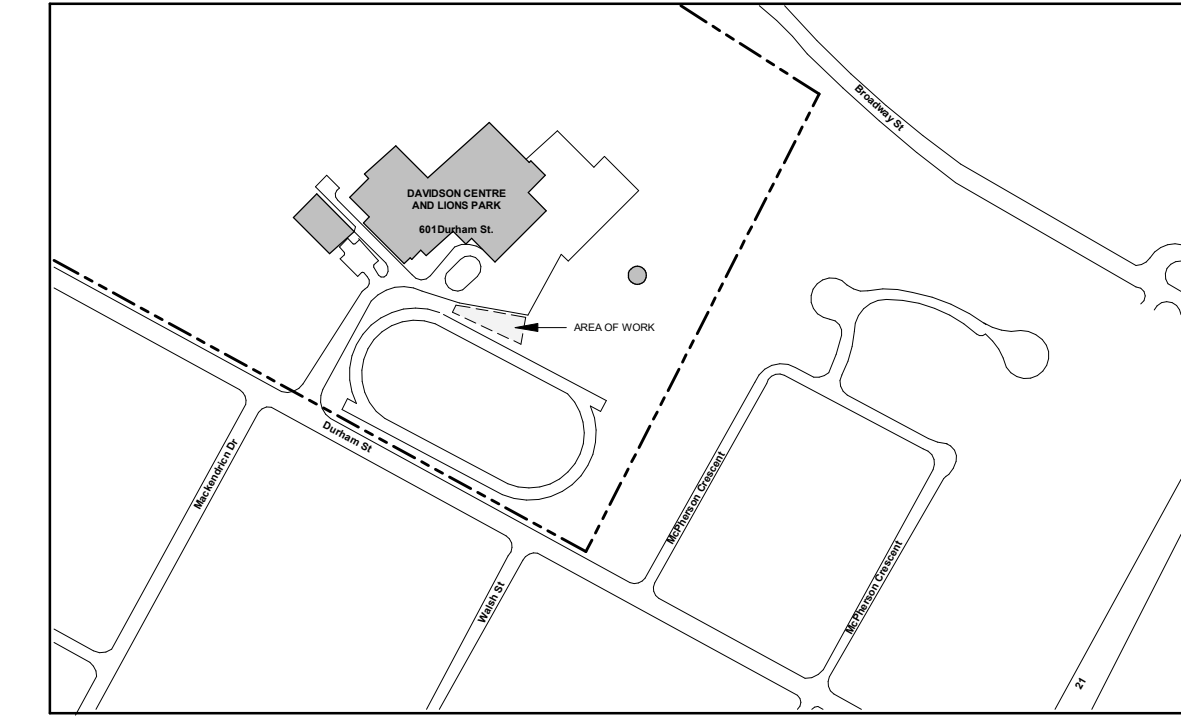

SITE LOCATION MAP
N.T.S. 2
A00

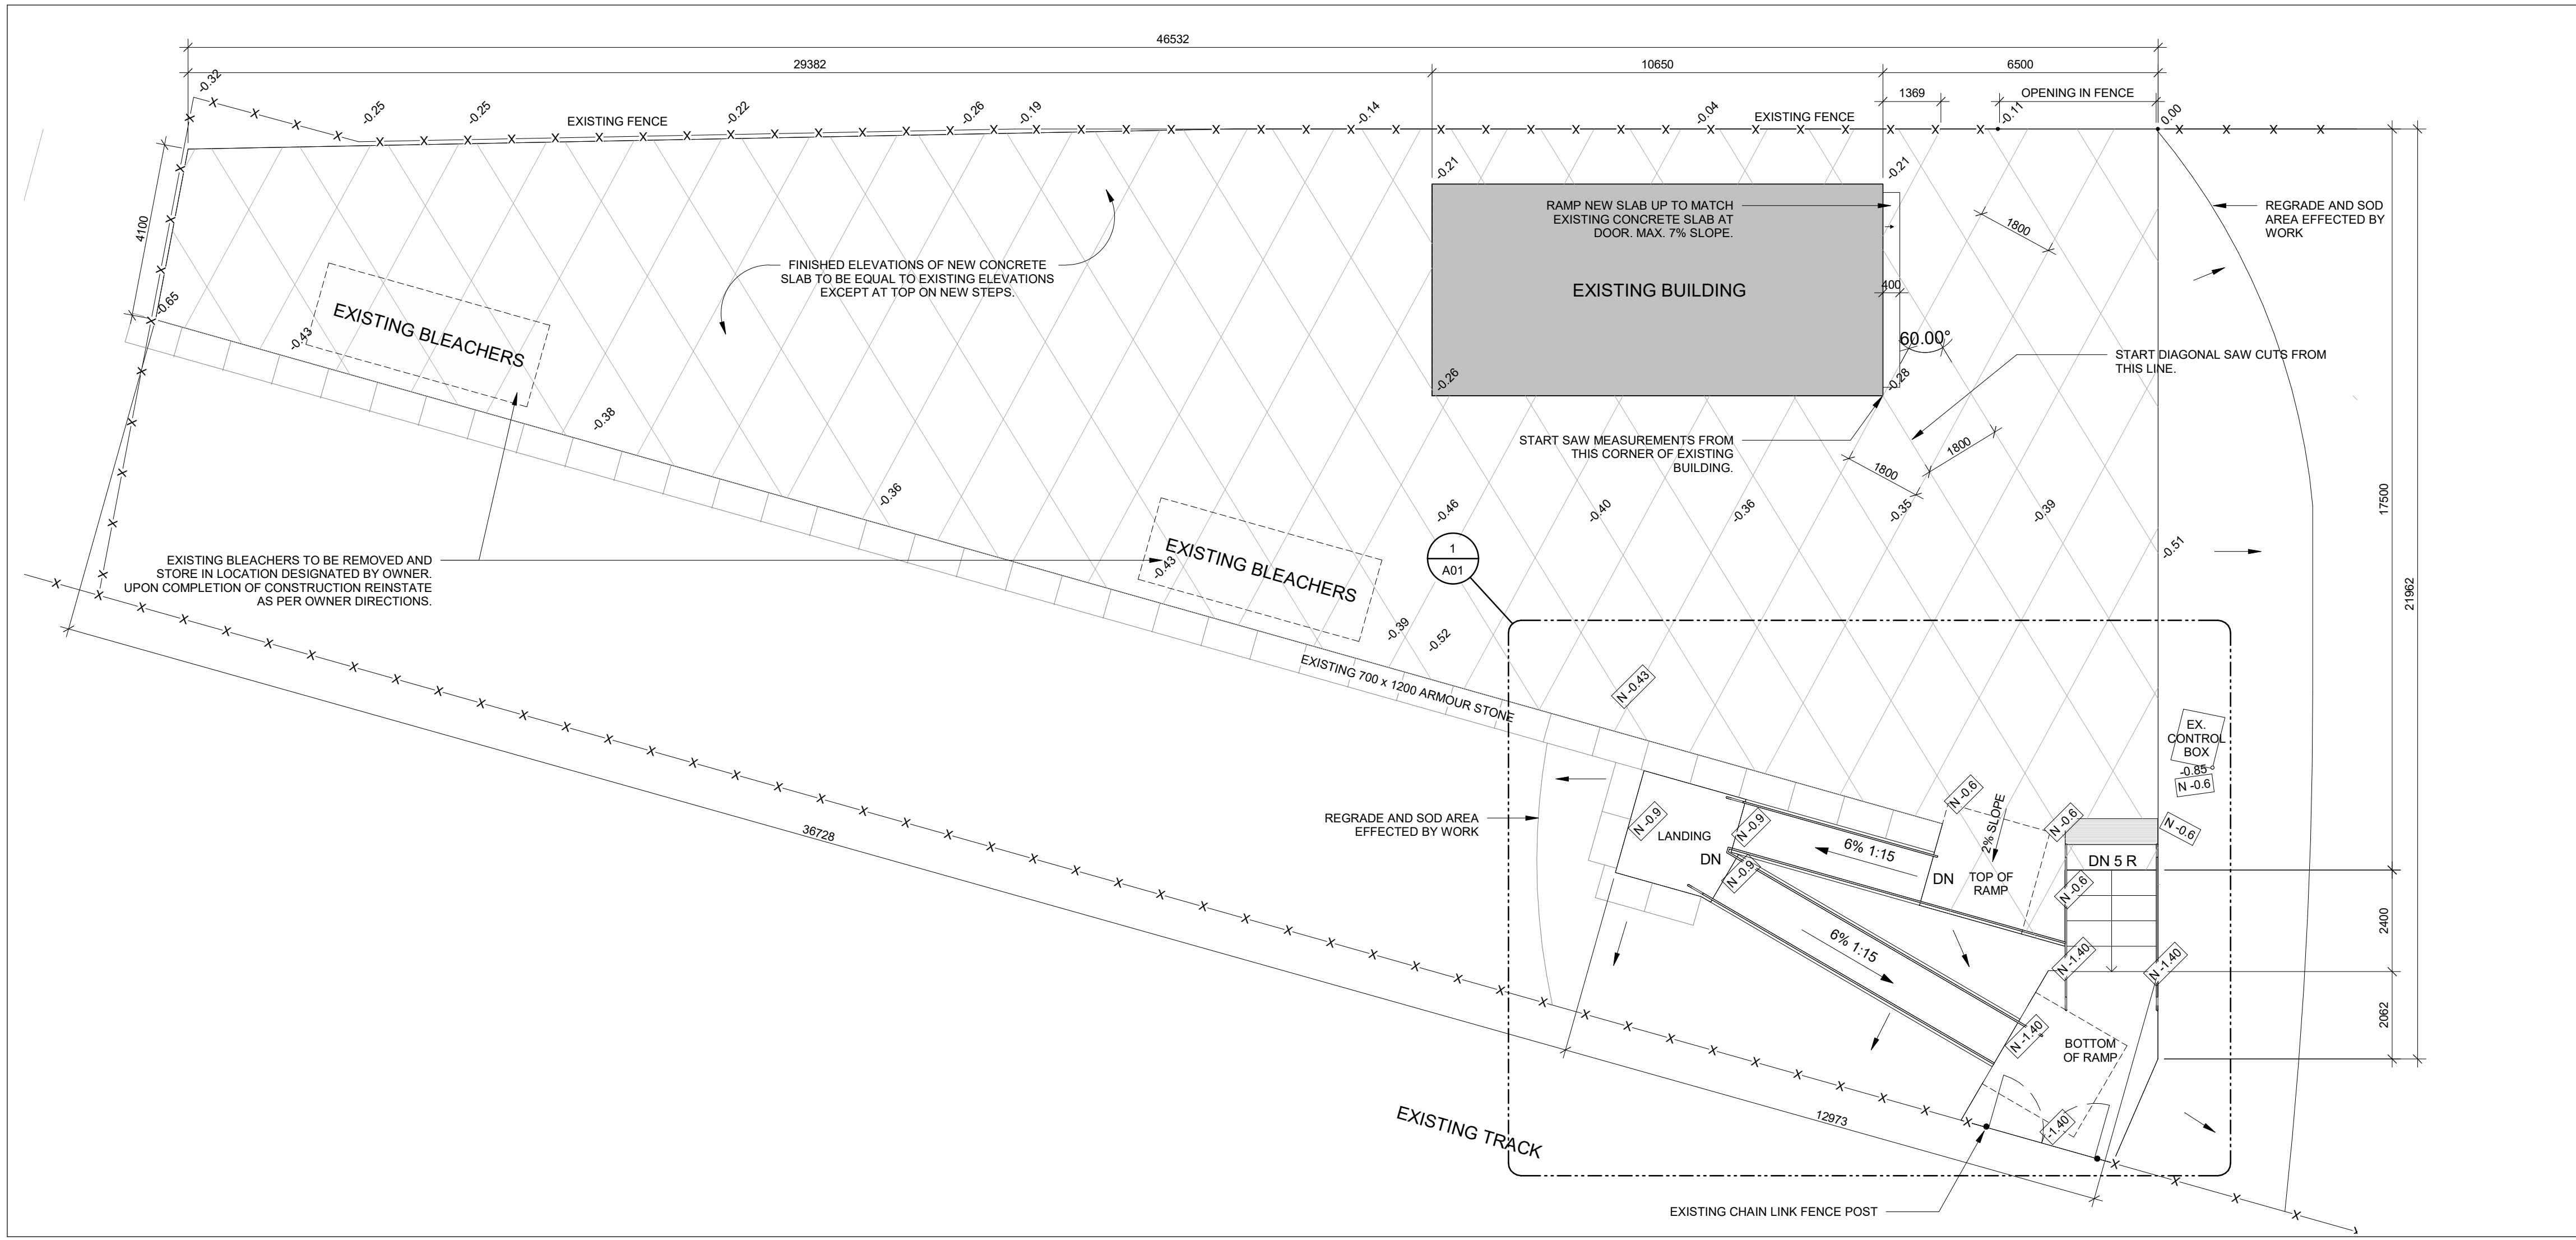

IMAGES REPRESENT DESIGN INTENT, ARE FOR REFERENCE ONLY, AND ARE NOT CONTRACTUAL. ACTUAL DETAILS MAY VARY.

SITE PLAN 1
1:100 A00



GENERAL NOTES:


1. RELOCATE EXISTING BLEACHERS AND STORE IN LOCATION DESIGNATED BY OWNER.
2. REMOVE EXISTING GRANULAR AND SUBBASE MATERIAL TO 250mm MIN. BELOW FINISHED GRADES.
3. PROVIDE NEW SUBBASE.
4. PROVIDE NEW 35 MPa CONCRETE SLAB, STEPS AND RAMP.
5. MOVE EXISTING BLEACHERS BACK TO AREA OF NEW SLAB, DIRECTED BY OWNER.
6. FIELD VERIFY ALL DIMENSIONS PRIOR TO FABRICATION.
7. ALL METAL TO BE GALVANIZED

DRAWING LEGEND

- X—X—X— FENCE
- 119.67 = SITE ELEVATIONS (SHOWN TO ESTABLISH AVERAGE GRADE)
- 119.67 = N NEW SITE ELEVATIONS (SHOWN TO ESTABLISH AVERAGE GRADE)

SHEET LIST - ARCHITECTURAL		
NO.	NAME	REVISION DATE
A00	COVER SHEET	240703
A01	SITE PLAN	240703
A02	ELEVATIONS, SECTION & DETAILS	240703

PROJECT LOGO

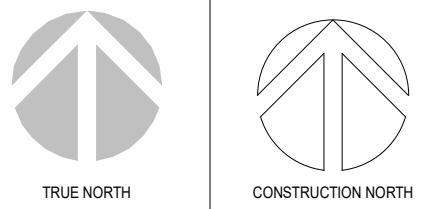

KEY PLAN

1 ISSUED FOR BUILDING PERMIT 240703
No. DESCRIPTION DATE
REVISIONS:
DISCREPANCIES MUST BE REPORTED IMMEDIATELY TO THE ARCHITECT / ENGINEER BEFORE PROCEEDING.
ONLY FIGURED DIMENSIONS MUST BE USED.
THE CONTRACTOR MUST CHECK THE DIMENSIONS ON SITE.
THE DRAWING IS PROTECTED BY COPYRIGHT.
ALL DIMENSIONS ARE SHOWN IN MILLIMETERS.
DO NOT SCALE THE DRAWINGS.

McCallumSather
744 Princes St. N
Kincardine, ON N2Z 1Z5
519.396.6700
www.mccallumsather.com



SEAL

CONSULTANTS

PROJECT:
DAVIDSON CENTRE EXTERIOR RAMP TO TRACK

601 Durham Street Kincardine, ON N2Z 1L6

DRAWING TITLE:
COVER SHEET

DRAWN BY: AB DATE: 06/19/24
CHECKED BY: JM SCALE: AS NOTED


PROJECT NO. **24044**

DRAWING NO. **A00**


PROJECT LOGO



KEY PLAN

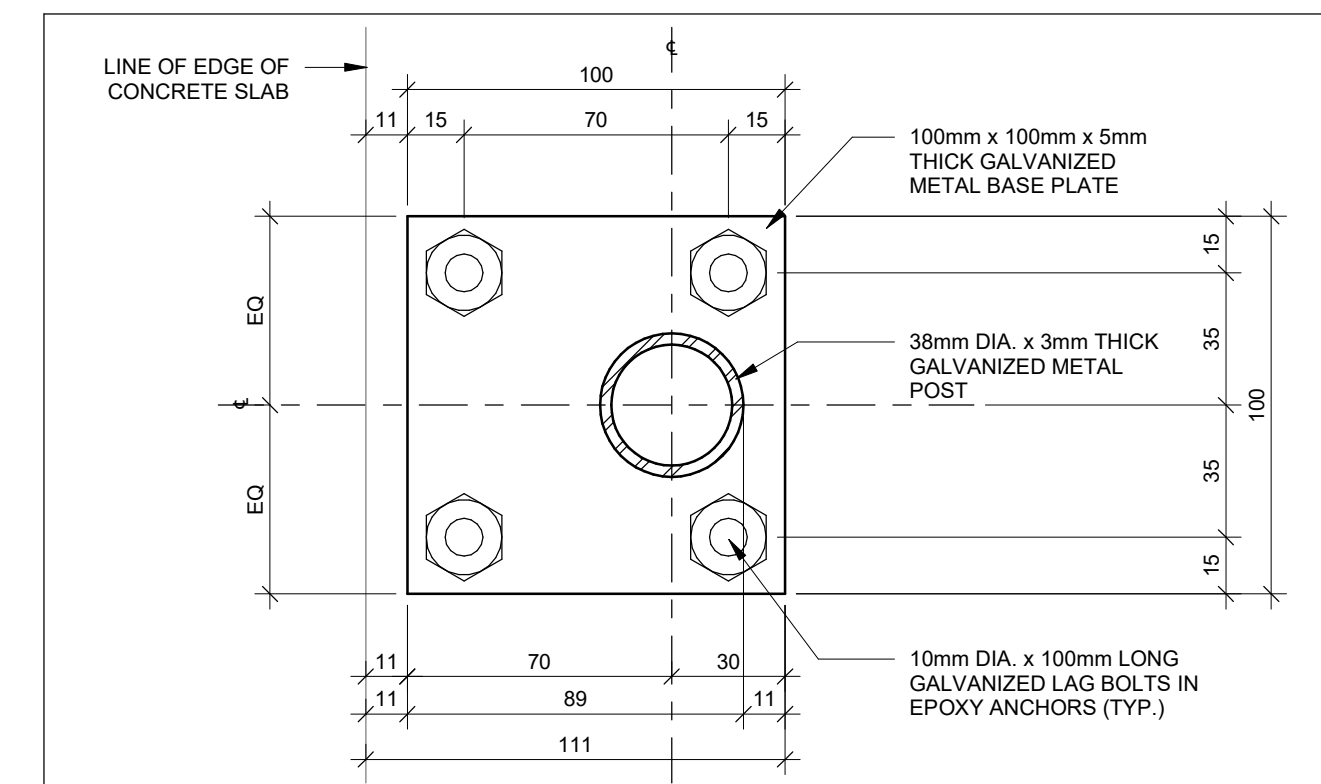

TYP. DETAIL - BASE PLATE 2
1 : 2 A01

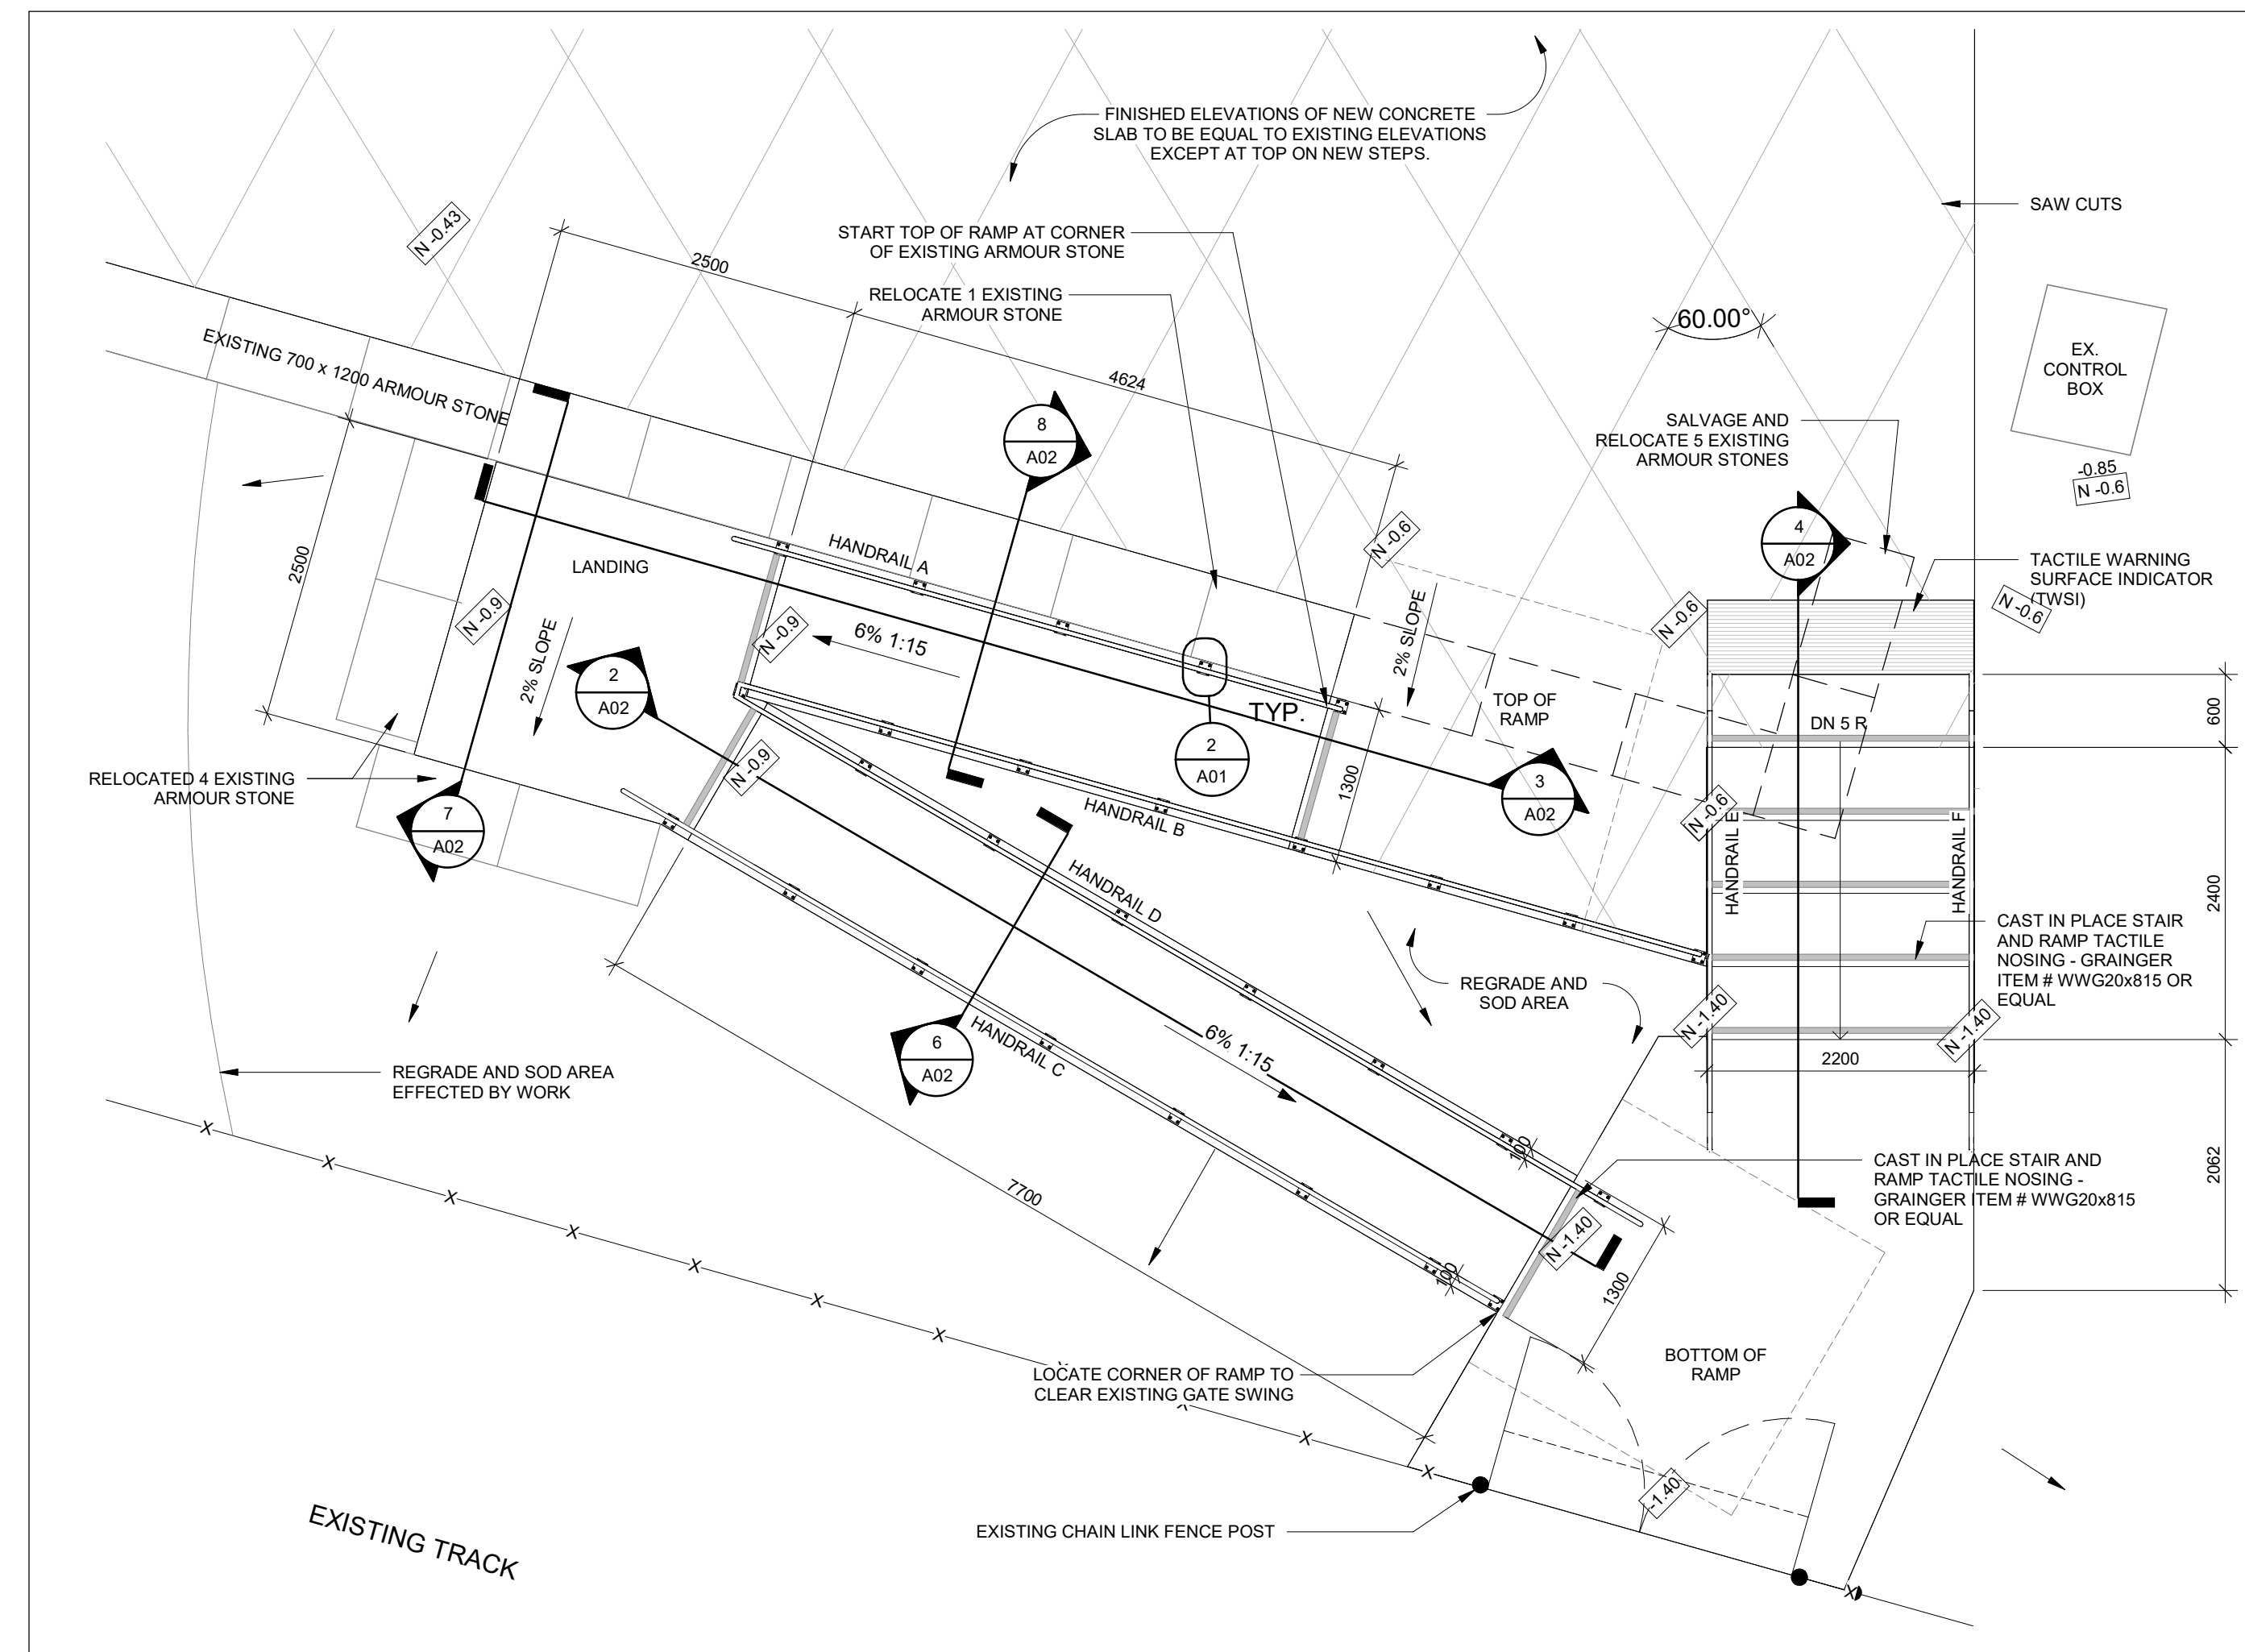


ENLARGED SITE PLAN 1
1 : 50 A01

ISSUED FOR BUILDING PERMIT	24044
No. 1	DESCRIPTION
	DATE

REVISIONS:
DISCREPANCIES MUST BE REPORTED IMMEDIATELY TO THE ARCHITECT / ENGINEER BEFORE PROCEEDING. ONLY FIGURED DIMENSIONS MUST BE USED. THE CONTRACTOR MUST CHECK THE DIMENSIONS ON SITE. THE DRAWING IS PROTECTED BY COPYRIGHT. ALL DIMENSIONS ARE SHOWN IN MILLIMETERS. DO NOT SCALE THE DRAWINGS.

McCallumSather
744 Princes St. N
Kincardine, ON N2Z 1Z5
519.396.6700
www.mccallumsather.com

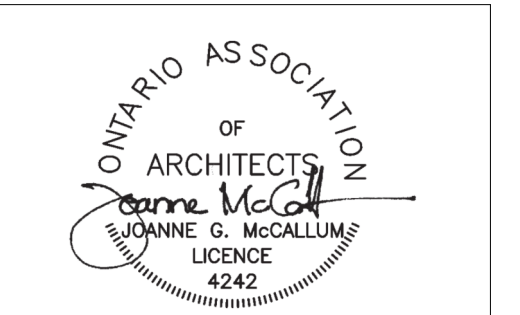

SEAL

CONSULTANTS

PROJECT:
DAVIDSON CENTRE EXTERIOR RAMP TO TRACK


601 Durham Street Kincardine, ON N2Z 1L6

DRAWING TITLE:
SITE PLAN


DRAWN BY:	AB	DATE:	06/19/24
CHECKED BY:	JM	SCALE:	AS NOTED

PROJECT NO: **24044**


DRAWING NO.: **A01**

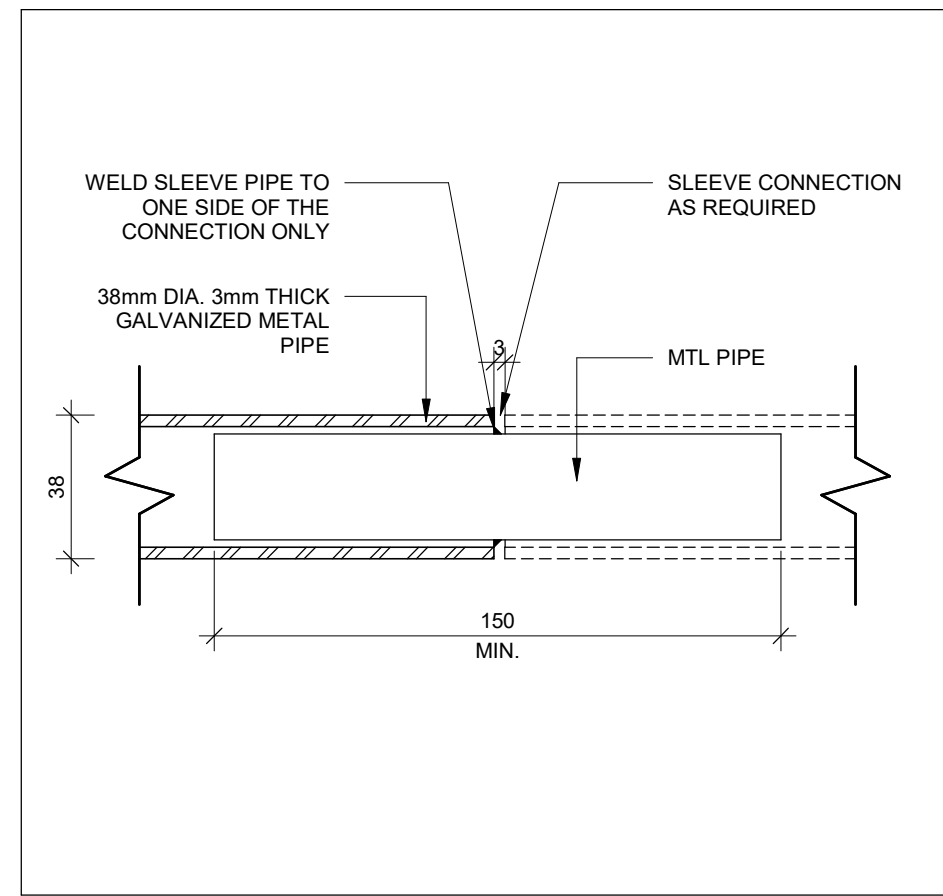


TYP. DETAIL - SLEEVE CONNECTION 10
1:2 A02

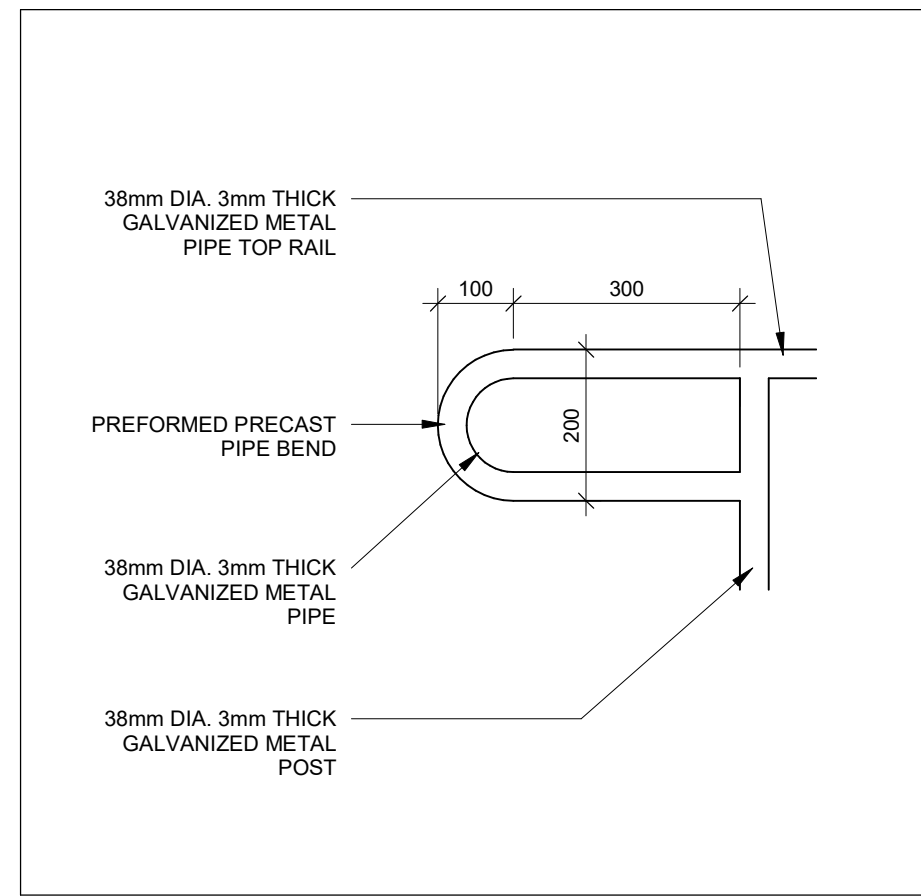


TYP. DETAIL - HANDRAIL EXTENSION 9
1:10 A02

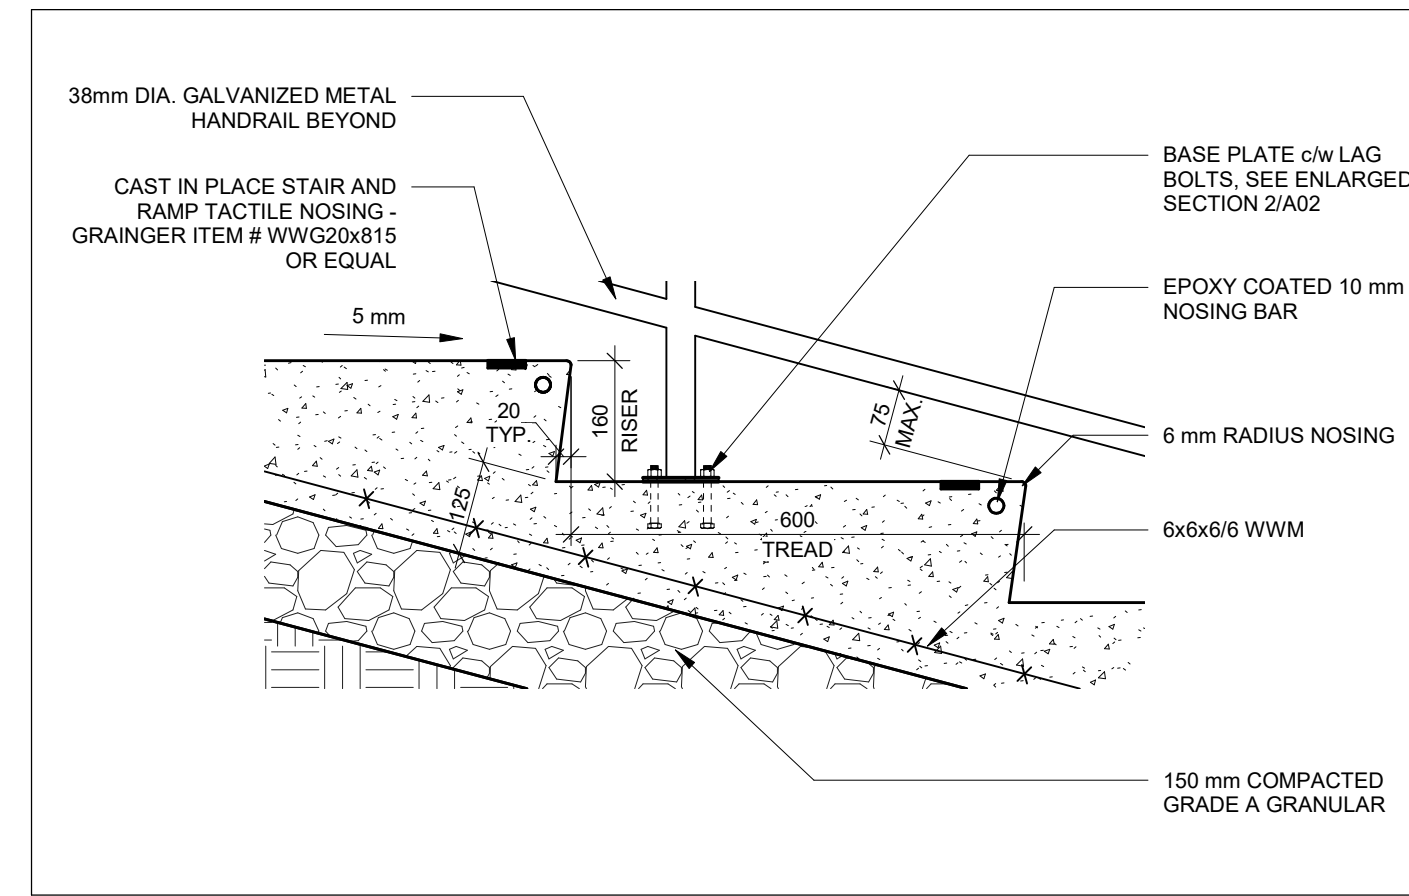


SECTION DETAIL - TYP. RISE AND NOSING 5
1:10 A02

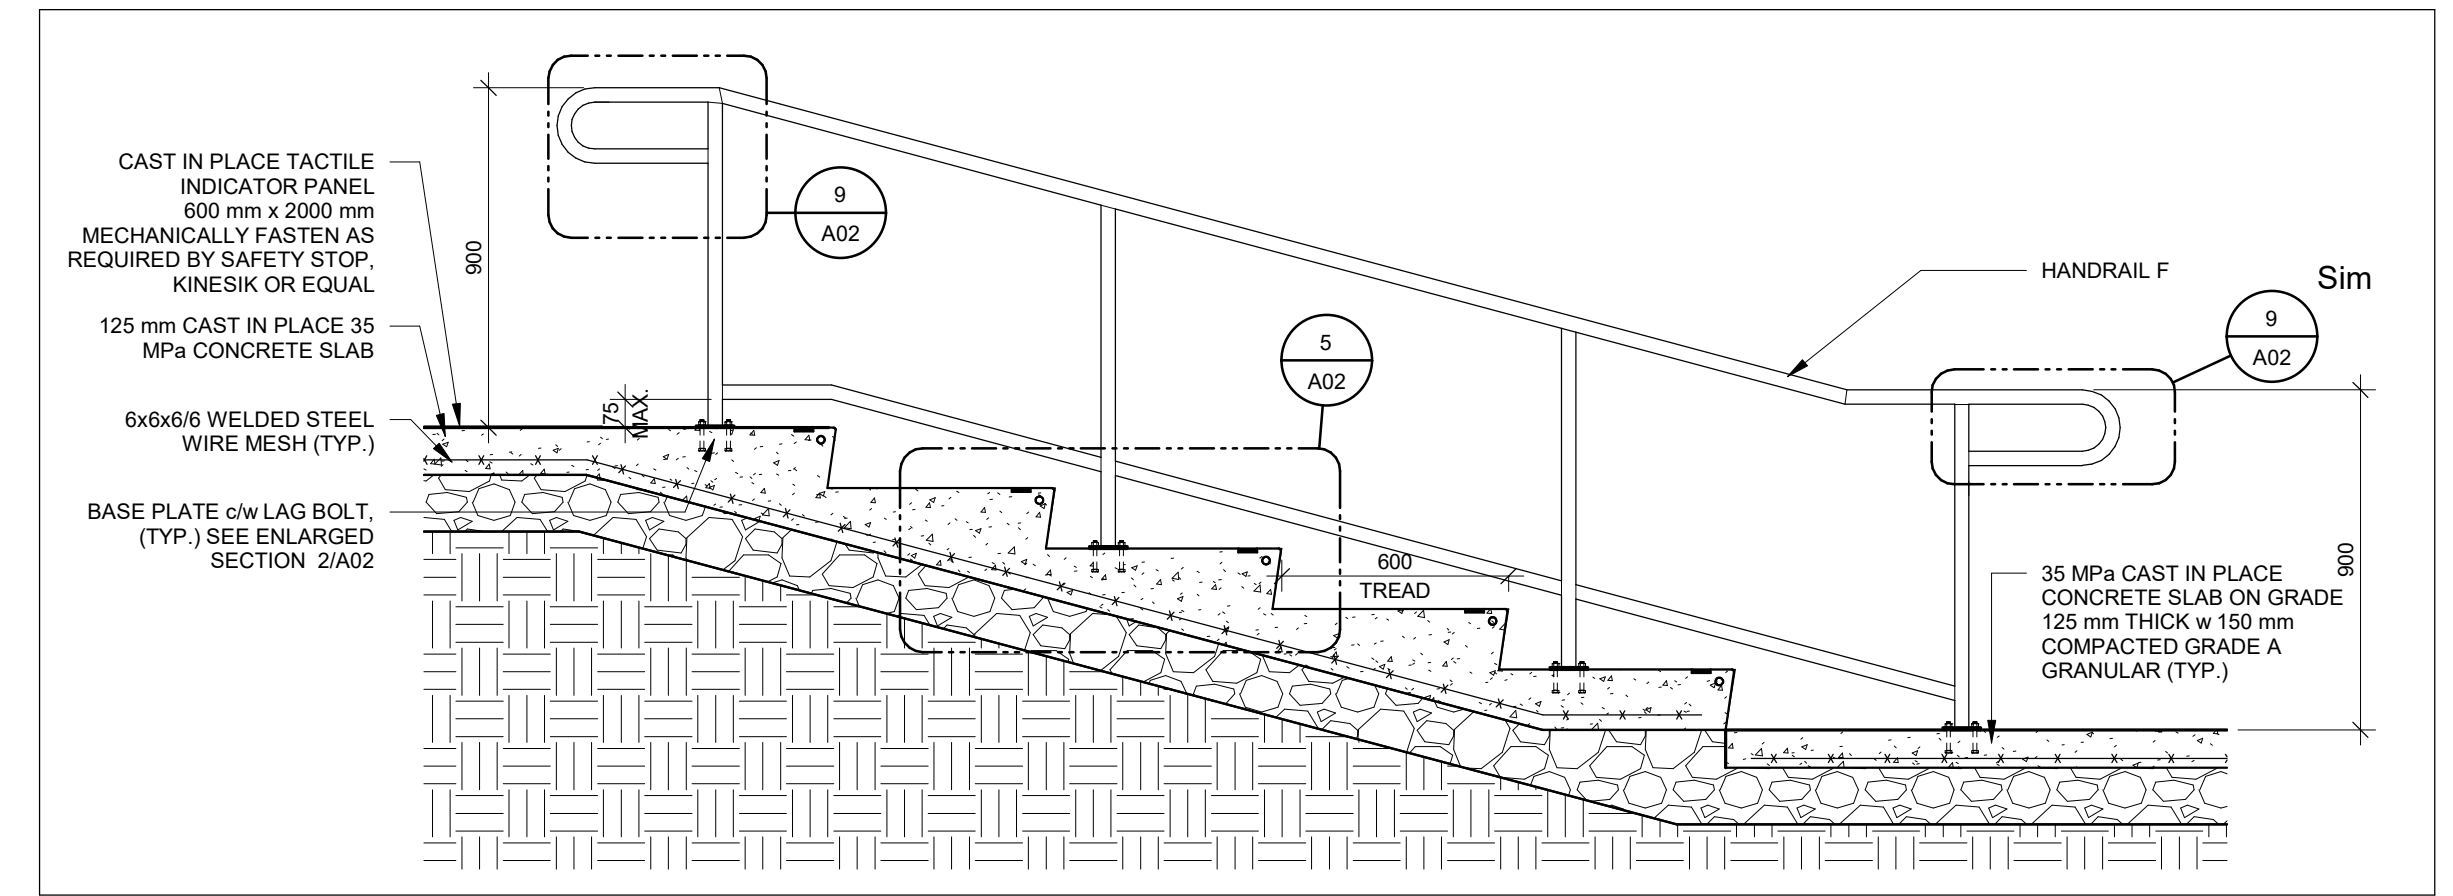


ENLARGED SECTION - STAIR 4
1:20 A02

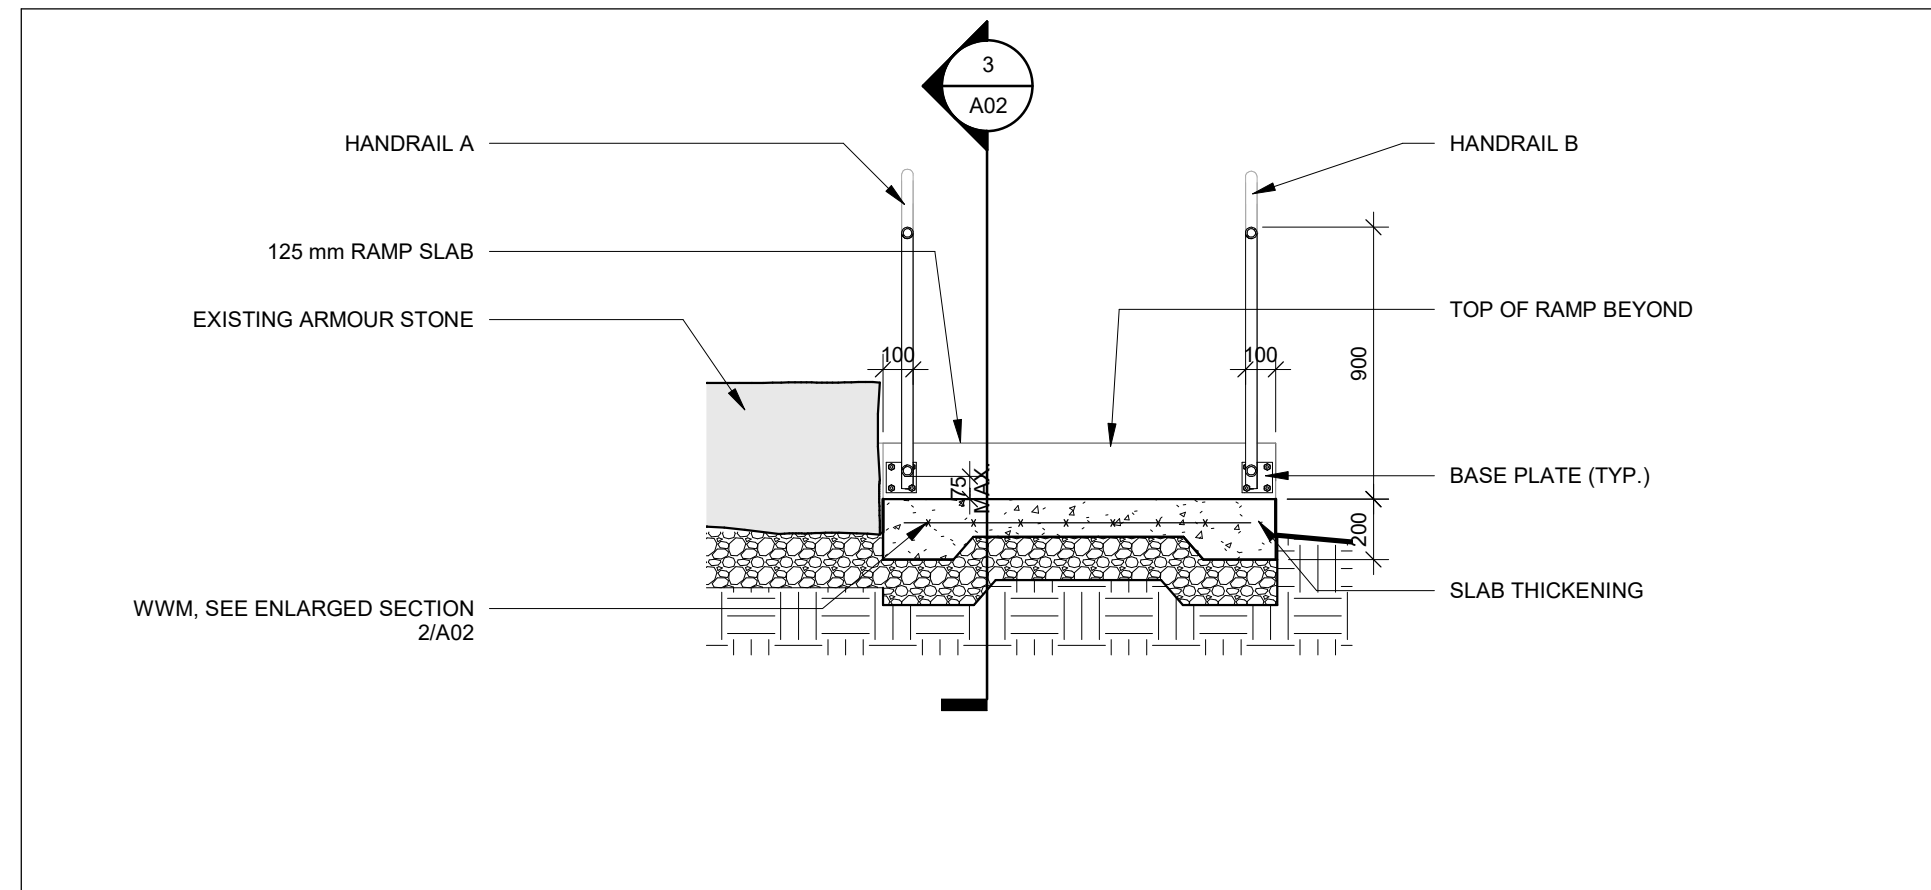


ENLARGED SECTION - UPPER RAMP WIDTH 8
1:25 A02

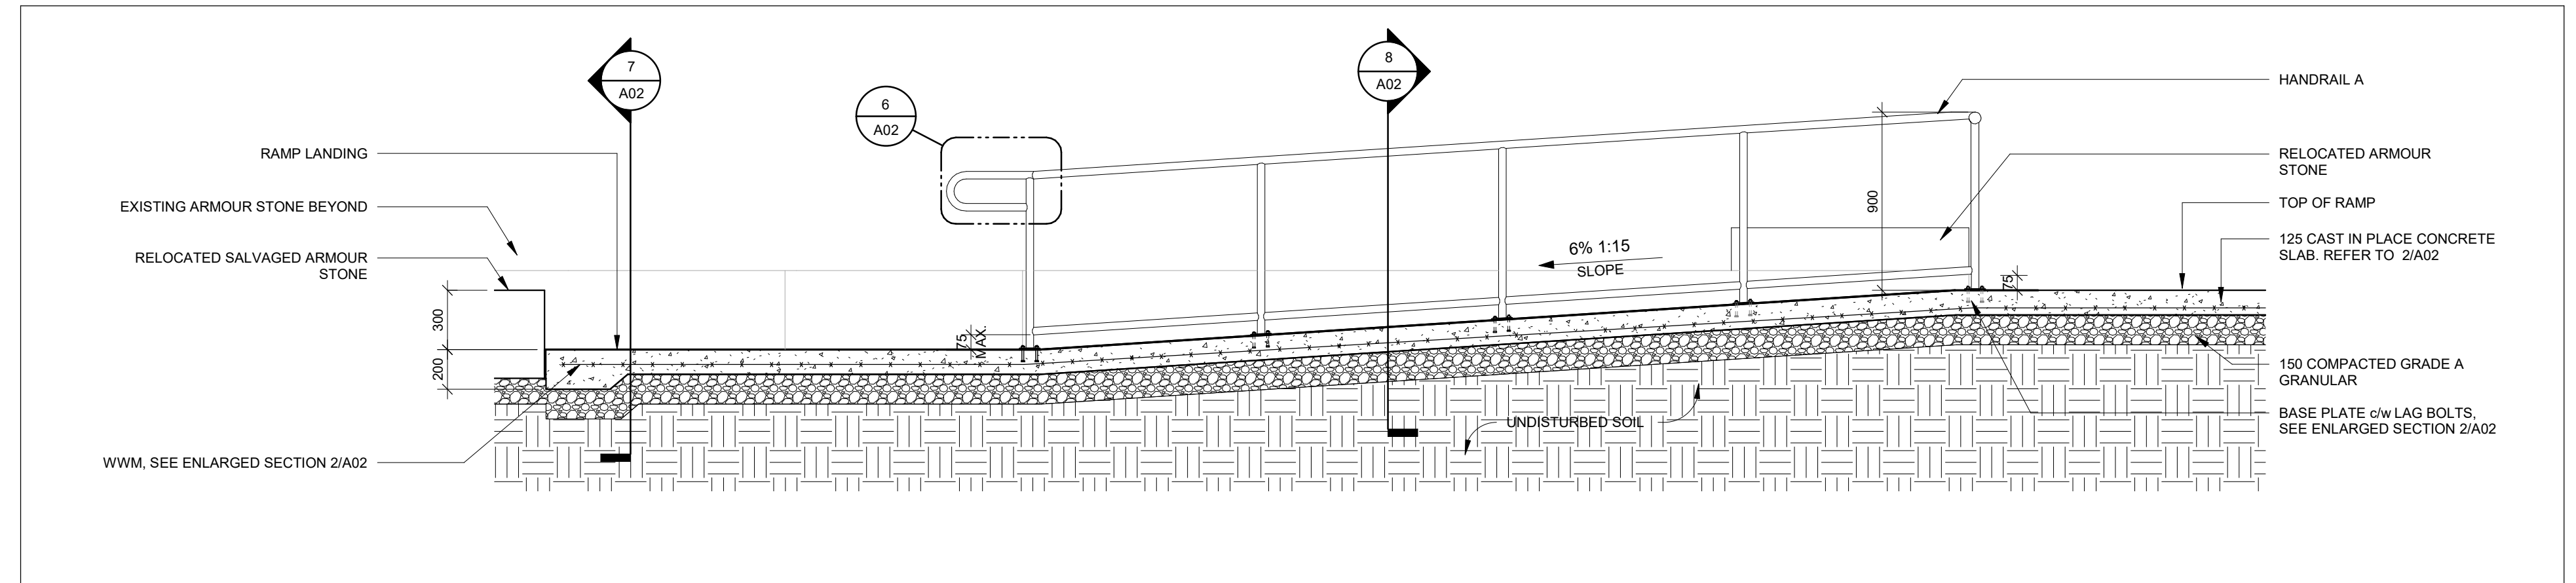


ENLARGED SECTION - UPPER RAMP 3
1:25 A02

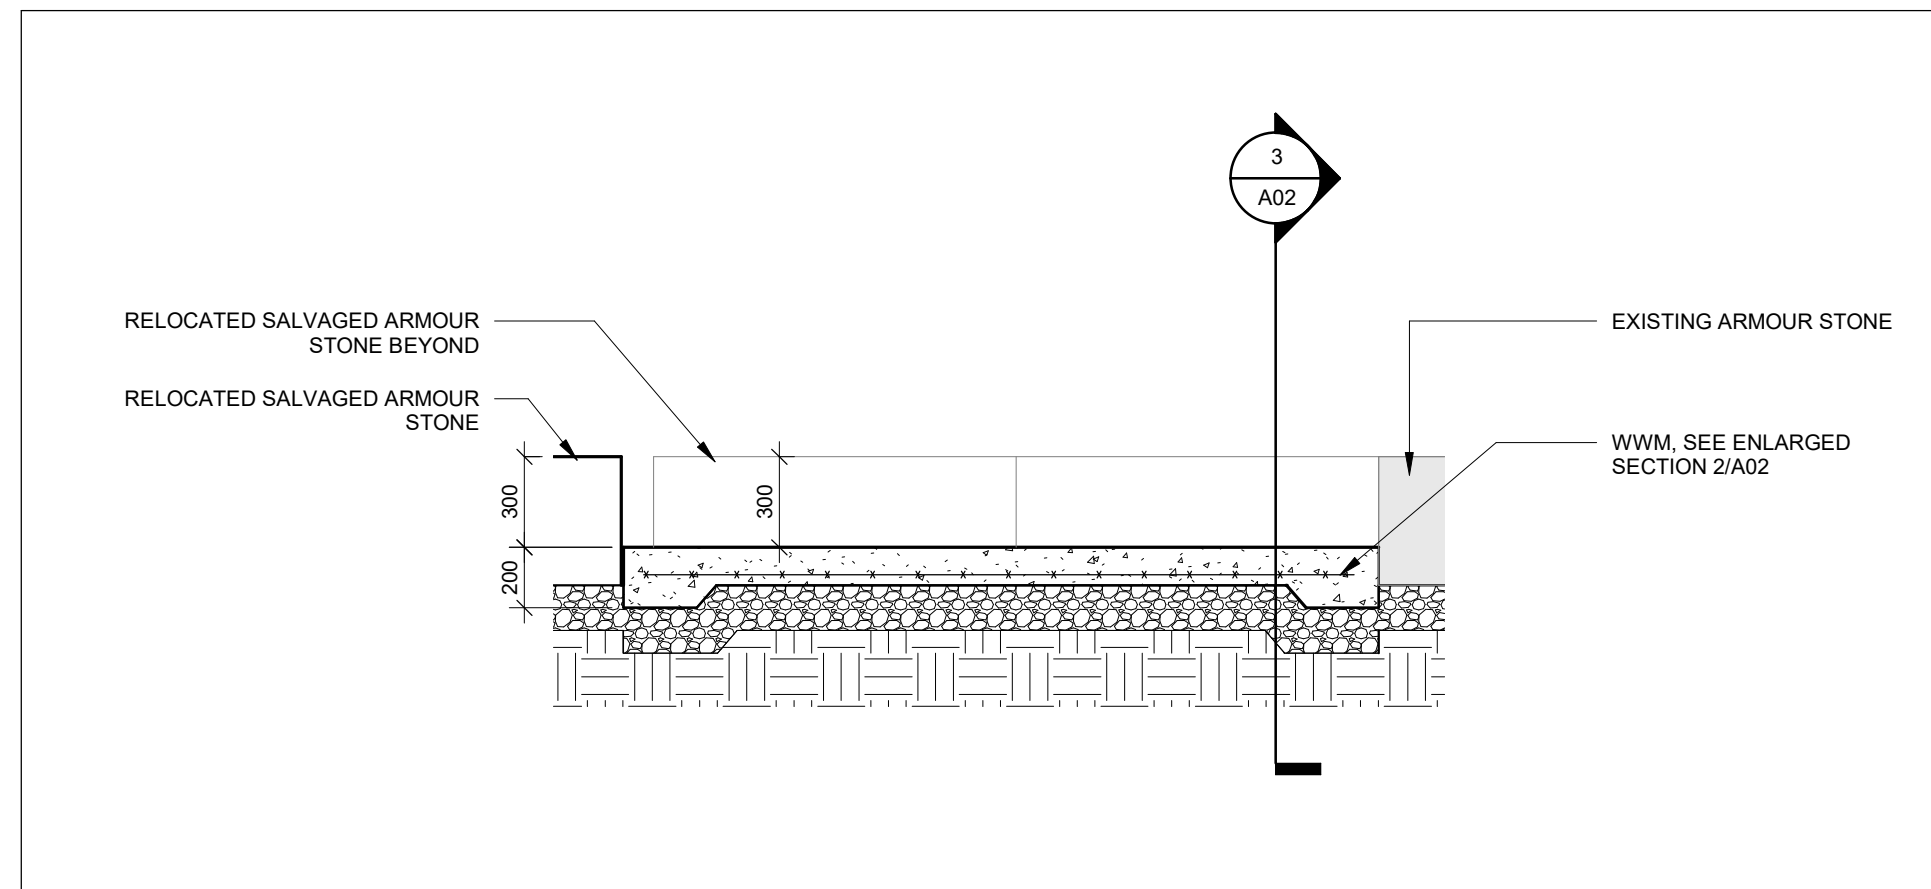


ENLARGED SECTION - RAMP LANDING 7
1:25 A02

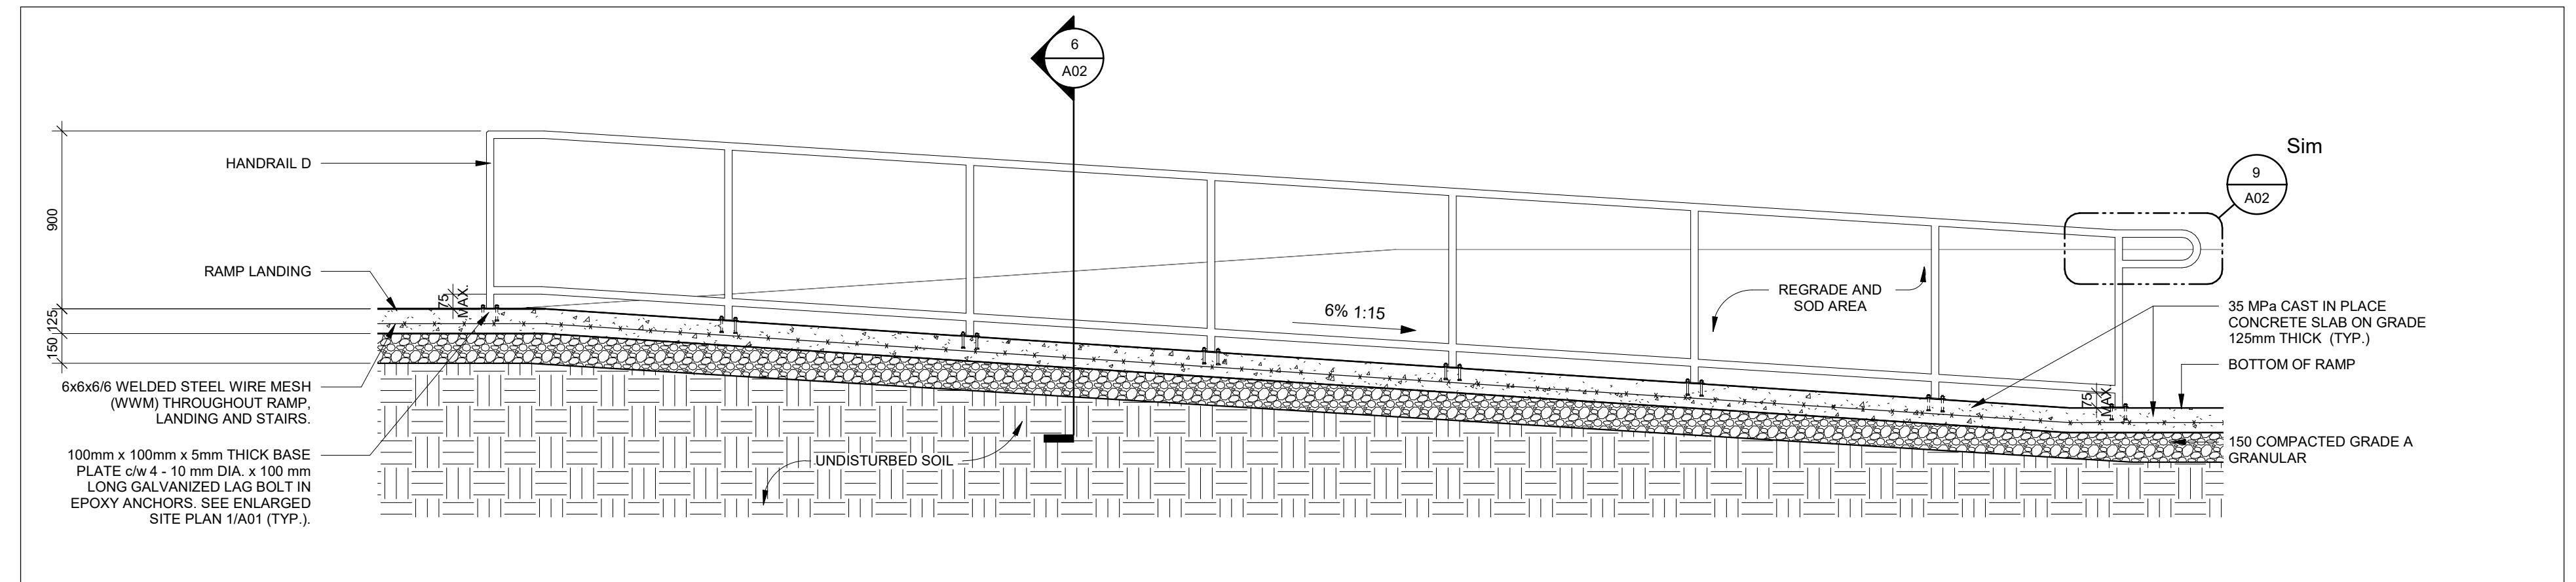

ENLARGED SECTION - LOWER RAMP 2
1:25 A02

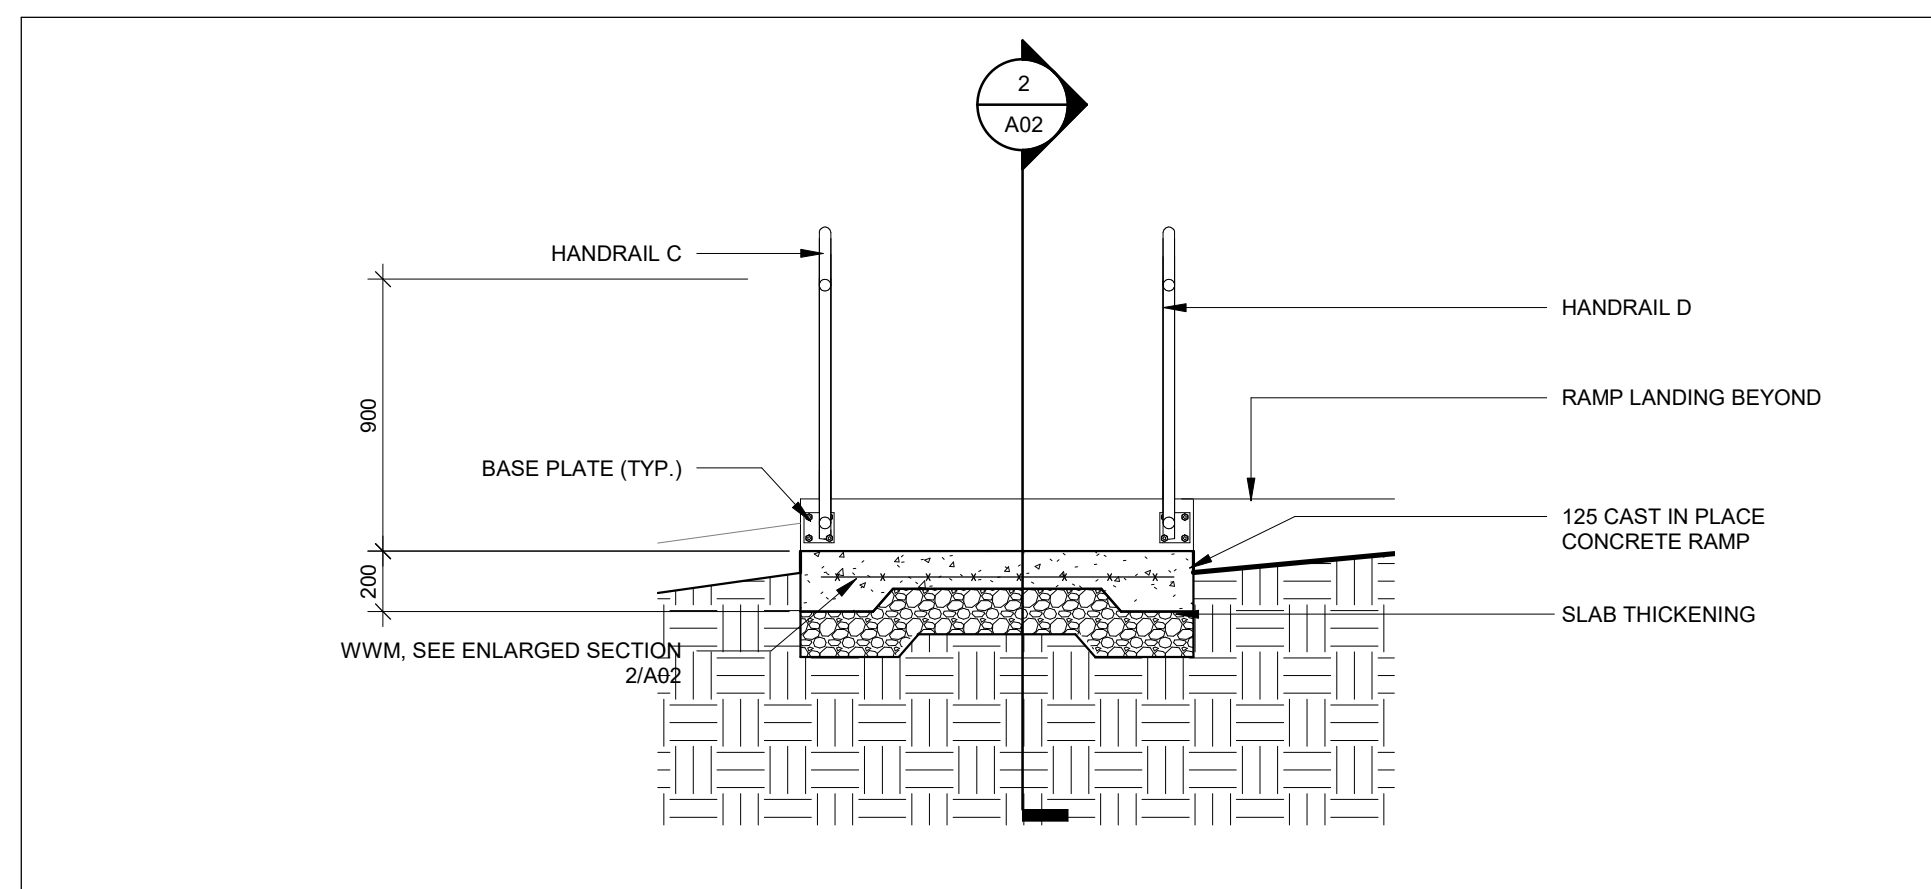

ENLARGED SECTION - LOWER RAMP WIDTH 6
1:25 A02

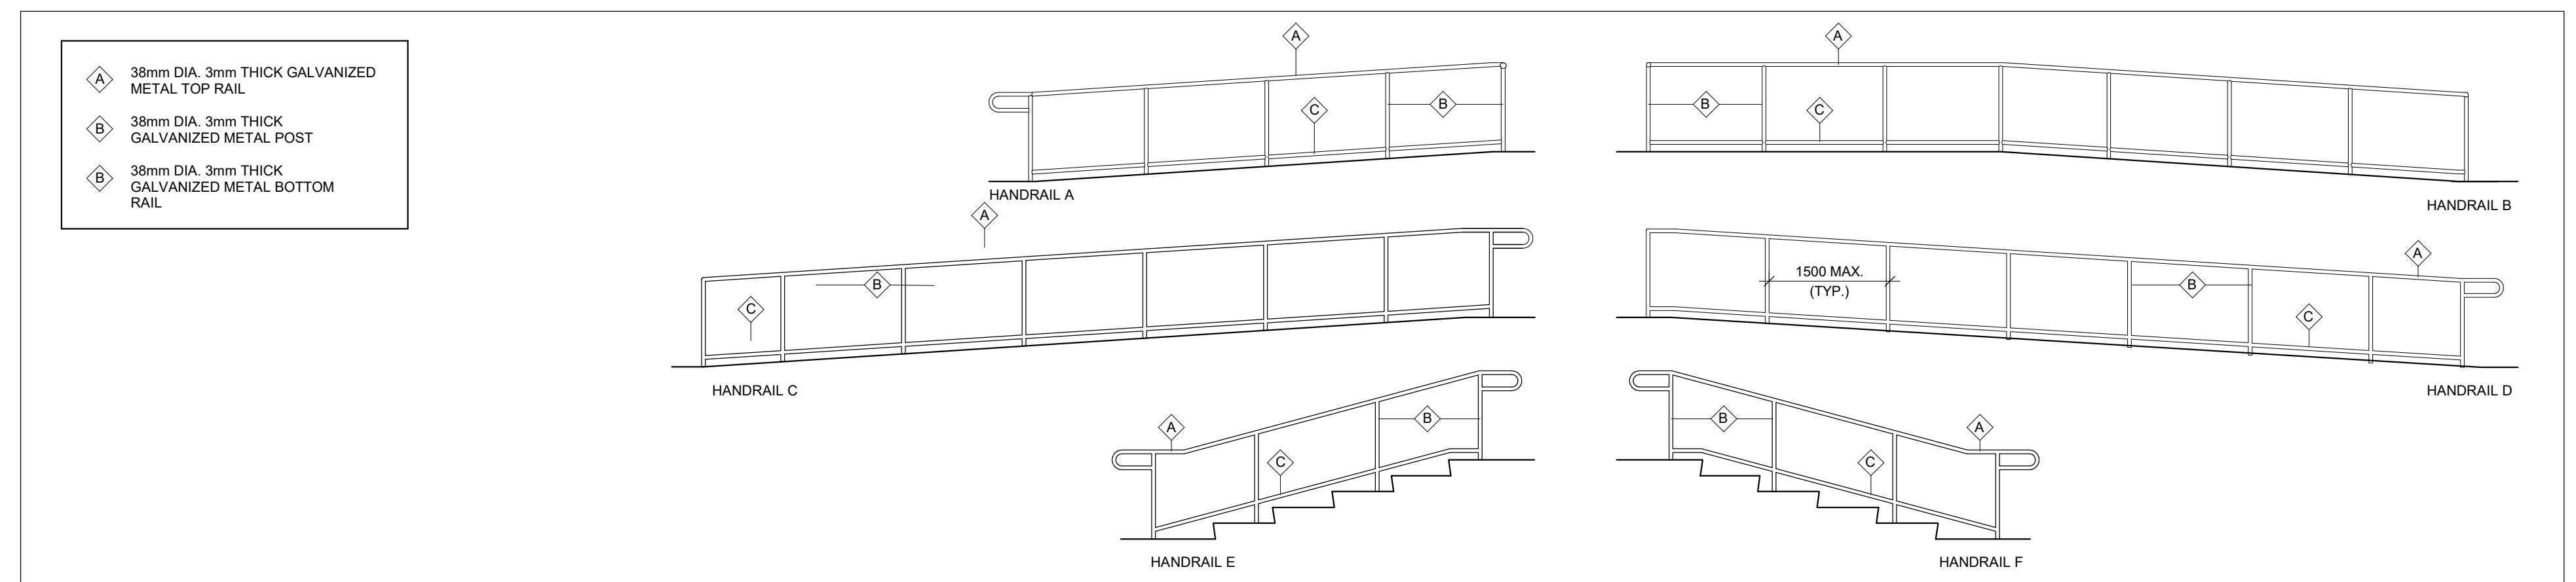

HANDRAIL ELEVATIONS 1
1:50 A02

PROJECT LOGO

KEY PLAN


NO.	DESCRIPTION	DATE
1	ISSUED FOR BUILDING PERMIT	240703

REVISIONS:

DISCREPANCIES MUST BE REPORTED IMMEDIATELY TO THE ARCHITECT / ENGINEER BEFORE PROCEEDING. ONLY FIGURED DIMENSIONS MUST BE USED. THE CONTRACTOR MUST CHECK THE DIMENSIONS ON SITE. THE DRAWING IS PROTECTED BY COPYRIGHT. ALL DIMENSIONS ARE SHOWN IN MILLIMETERS. DO NOT SCALE THE DRAWINGS.

McCallumSather

744 Princes St. N
Kincardine, ON N2Z 1Z5
519.396.6700
www.mccallumsather.com

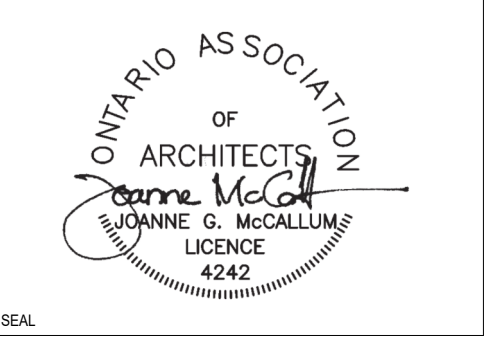

CONSULTANTS

PROJECT:

DAVIDSON CENTRE EXTERIOR RAMP TO TRACK

601 Durham Street Kincardine, ON N2Z 1L6

DRAWING TITLE:

ELEVATIONS, SECTION & DETAILS

DRAWN BY: AB DATE: 06/19/24

CHECKED BY: JM SCALE: AS NOTED

PROJECT NO: **24044**

DRAWING NO.: